



# Intus Window with SIP

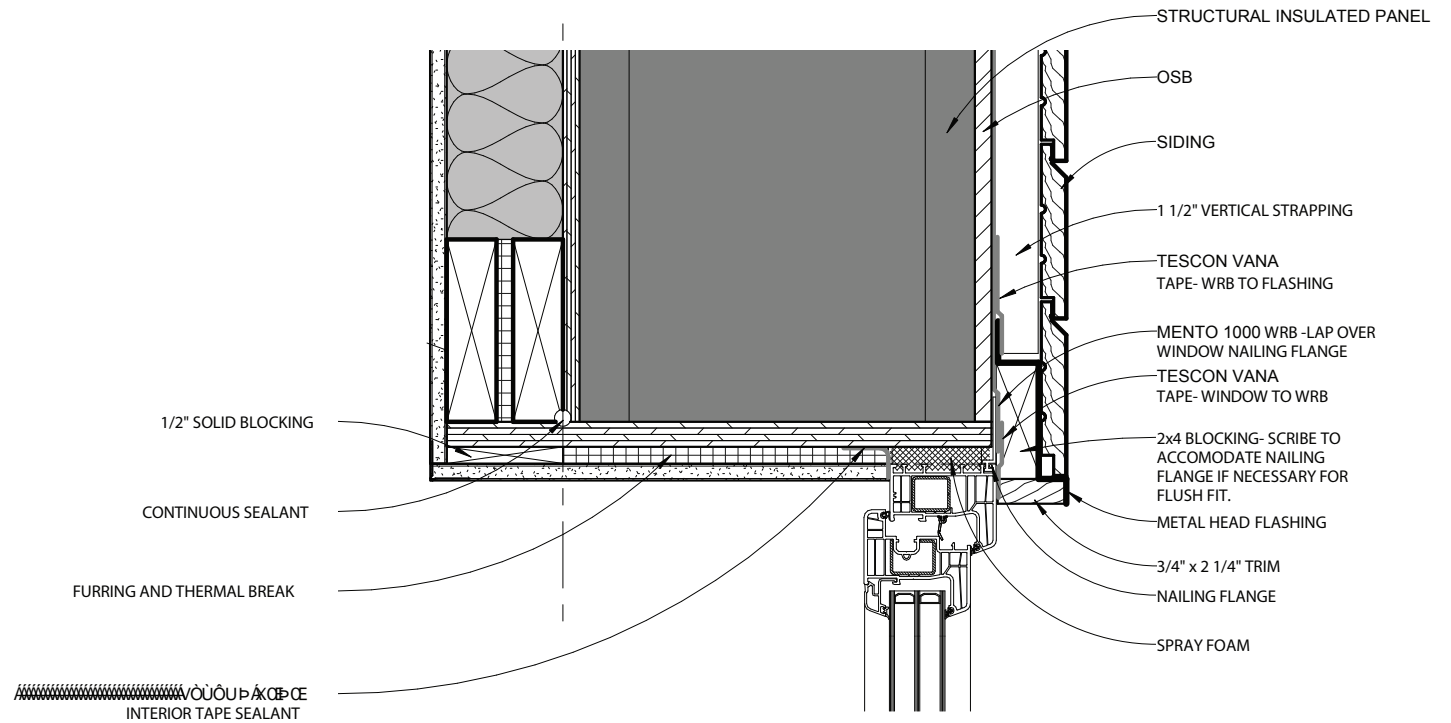

## WINDOW HEAD - TYPICAL

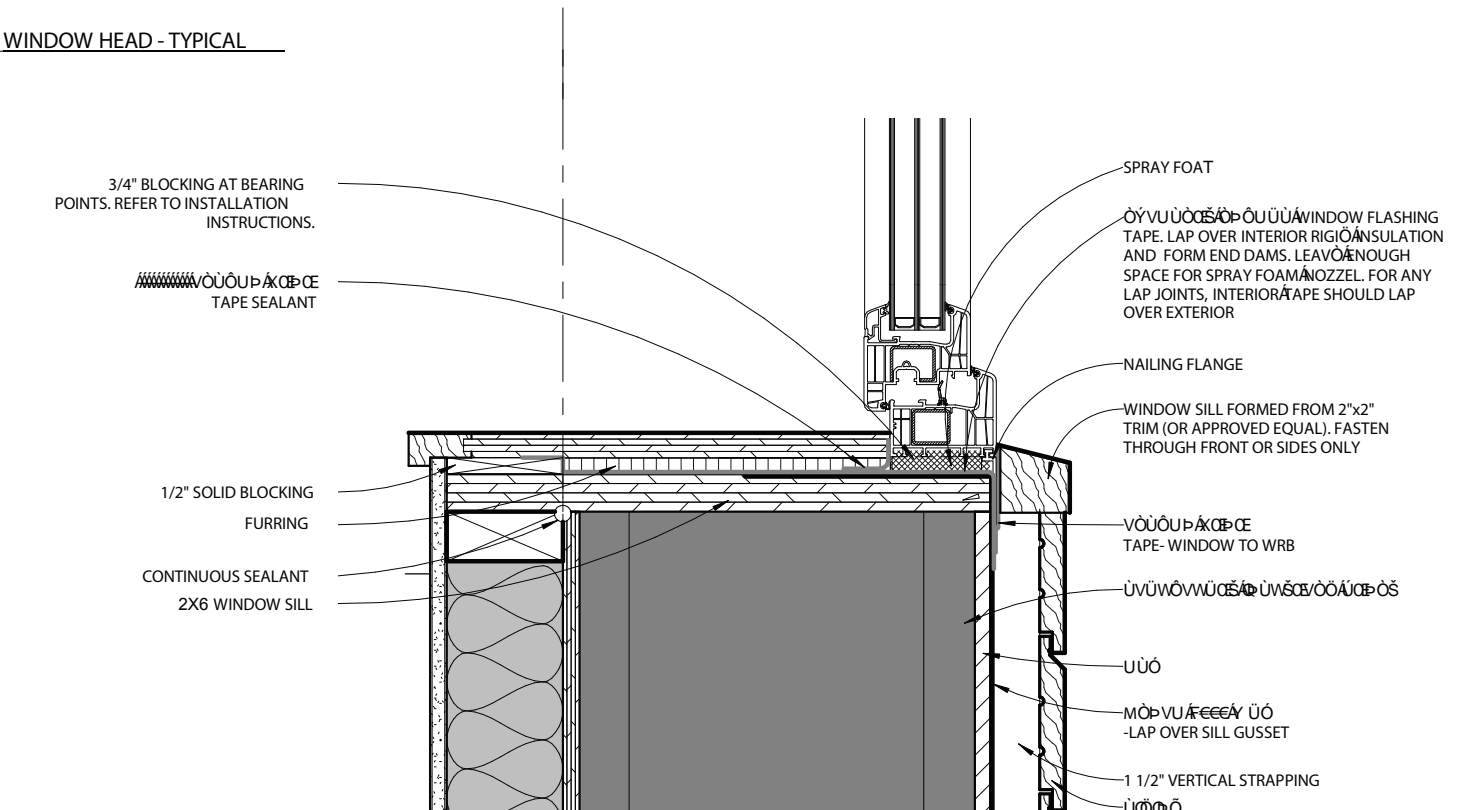

## WINDOW SILL - TYPICAL

Original detail by:  
 BriBrun Architects